


1 FURNITURE FLOOR PLAN
 SCALE: 1/4"=1'-0"
 FRACTIONAL UNIT 402

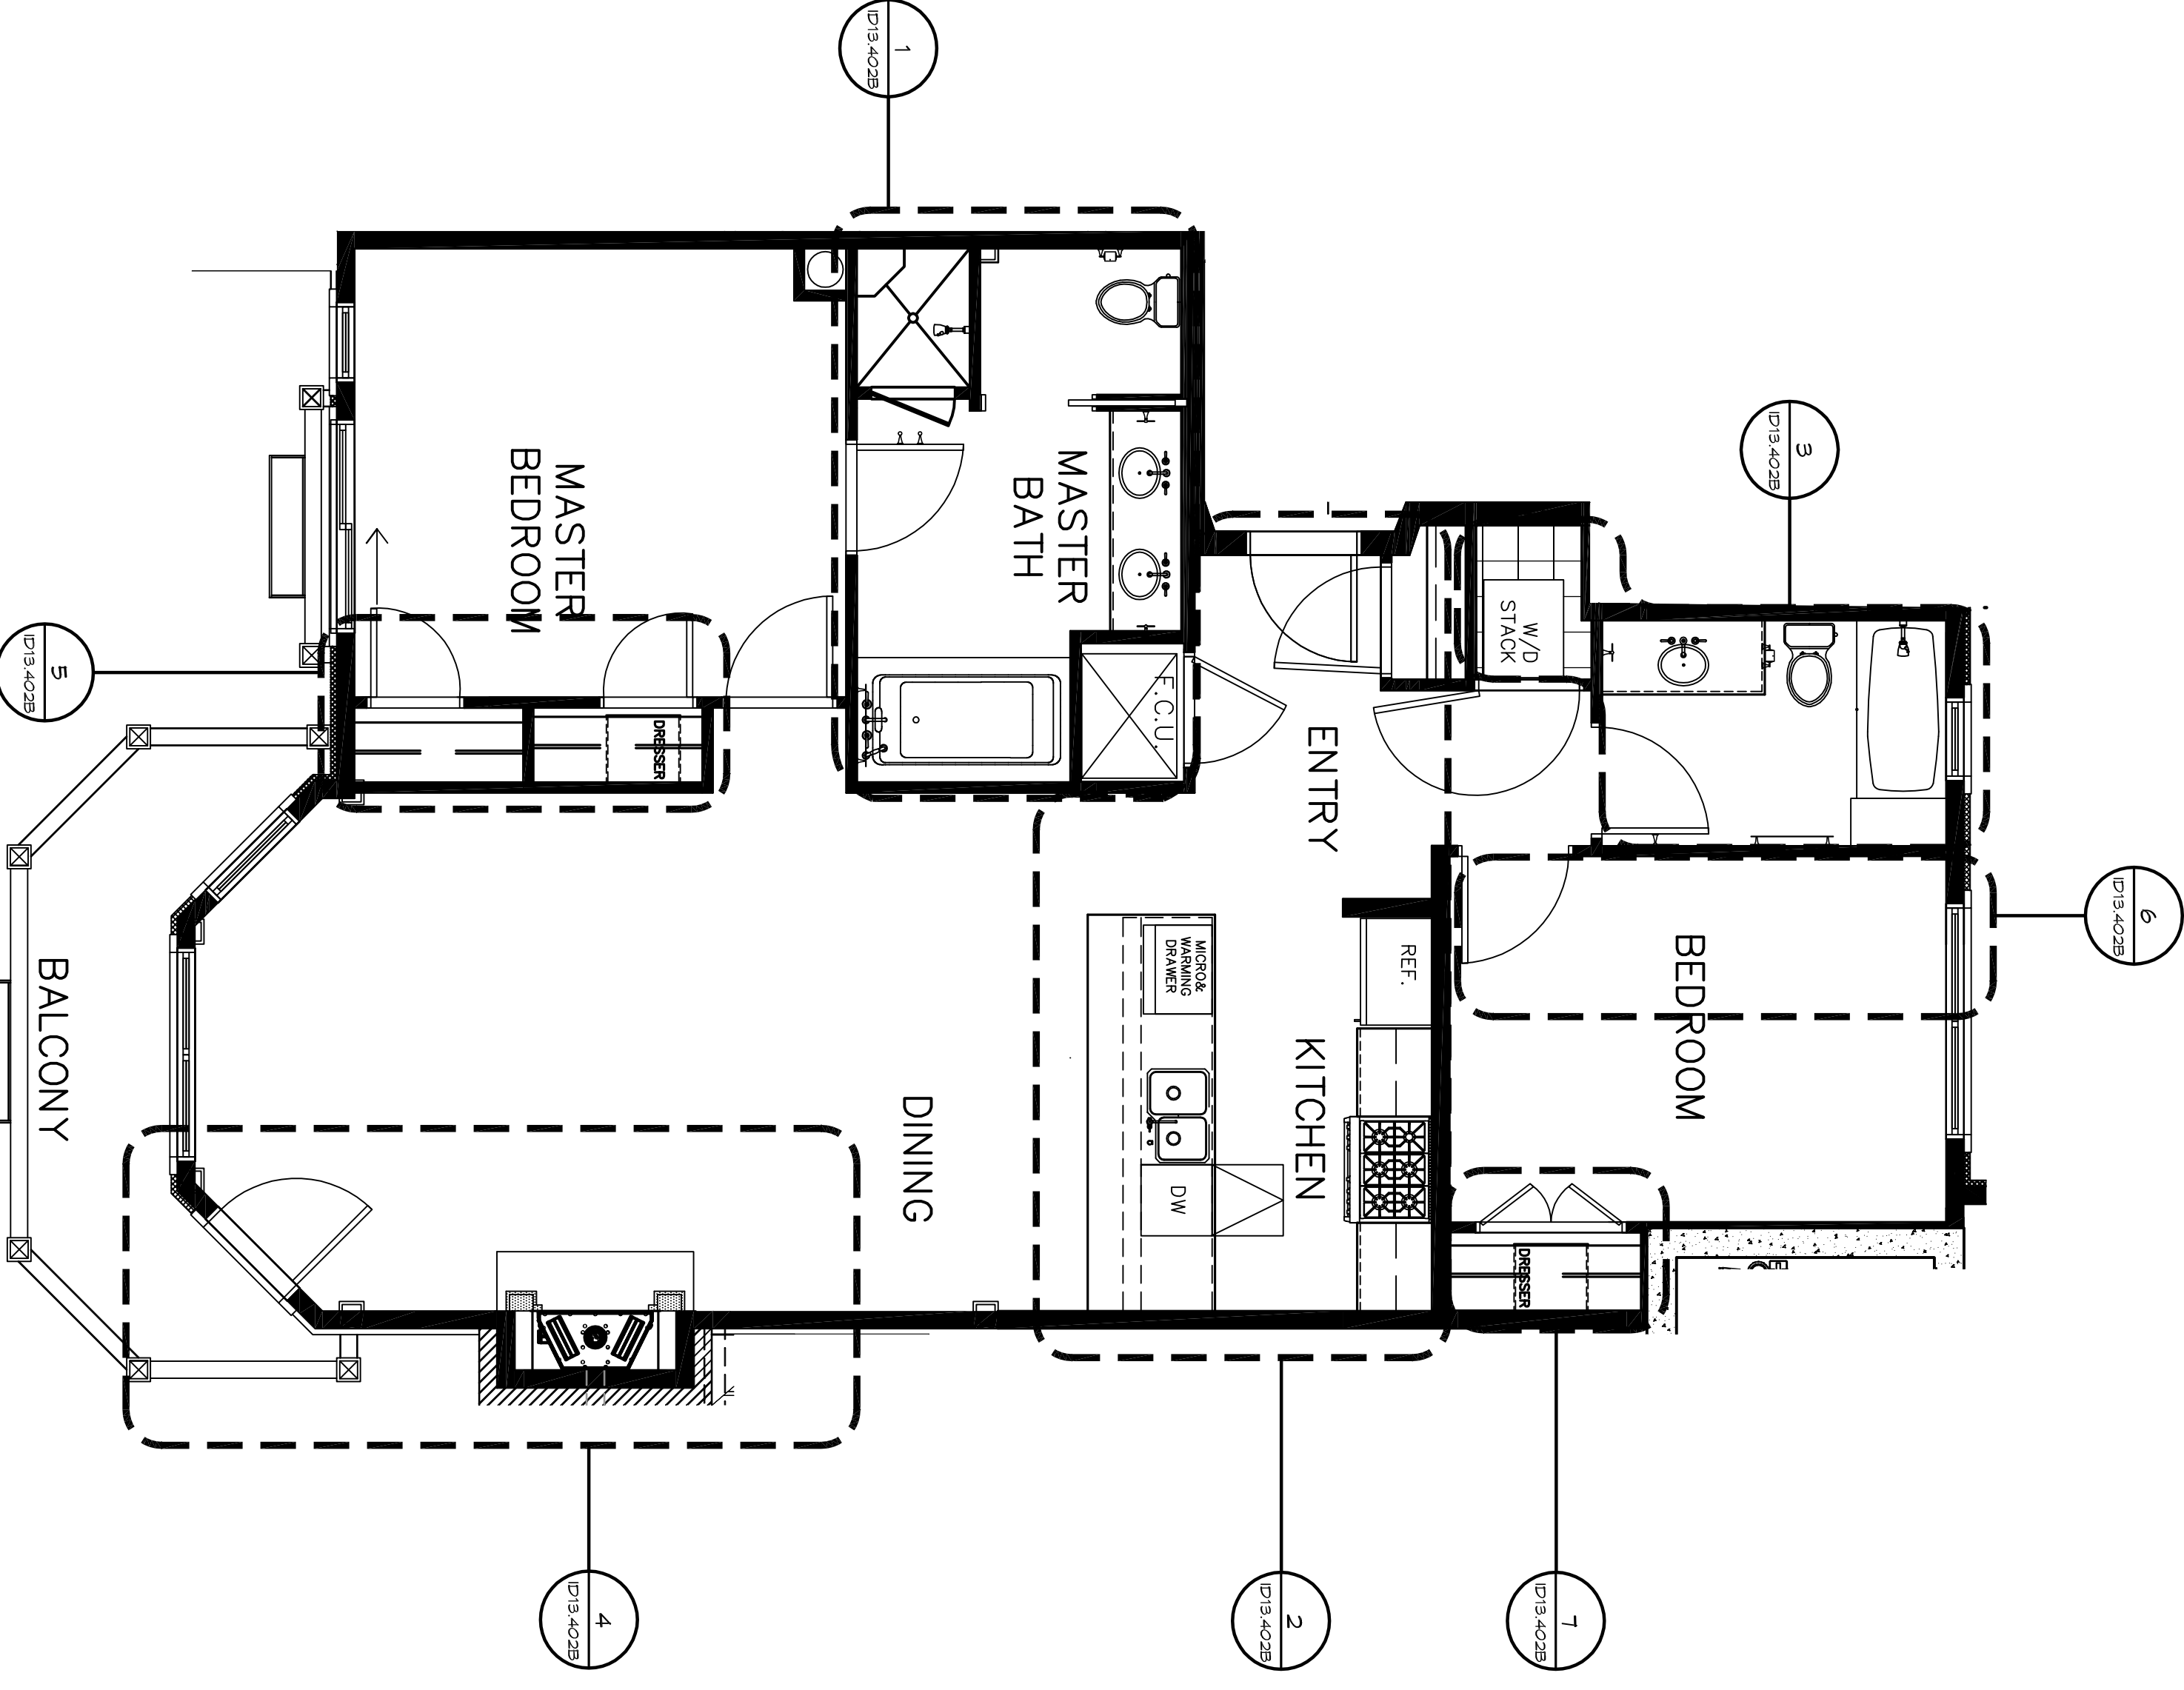

2 FLOOR PLAN
 SCALE: 1/4"=1'-0"
 FRACTIONAL UNIT 402